



all dimensions to be checked on site.
copyright Podsita (c) 2026


project notes:

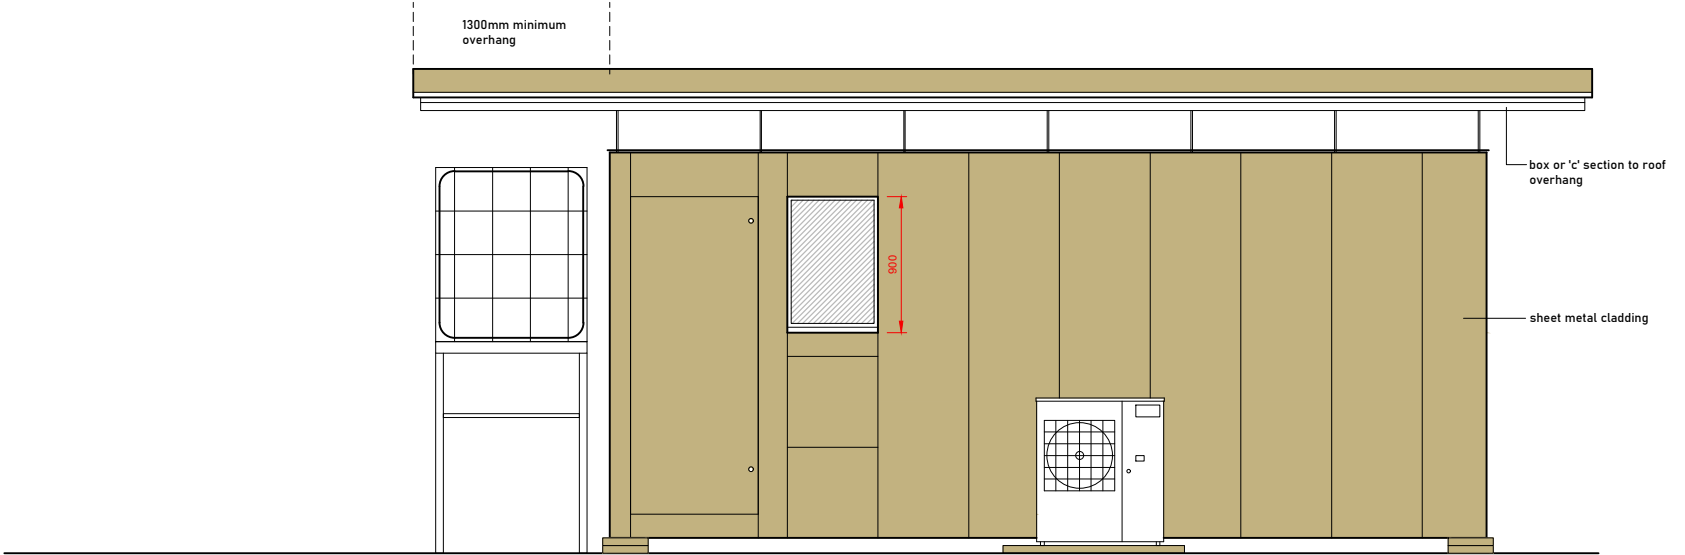


Rear Elevation

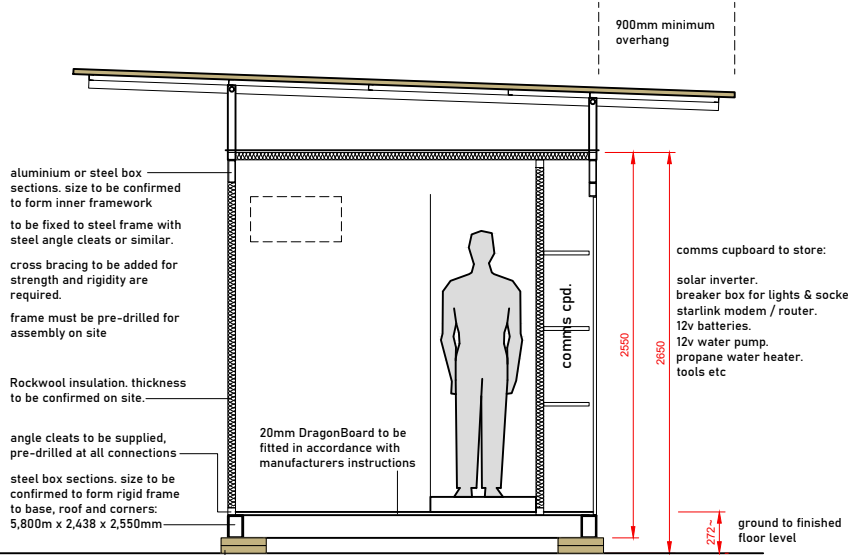


Section

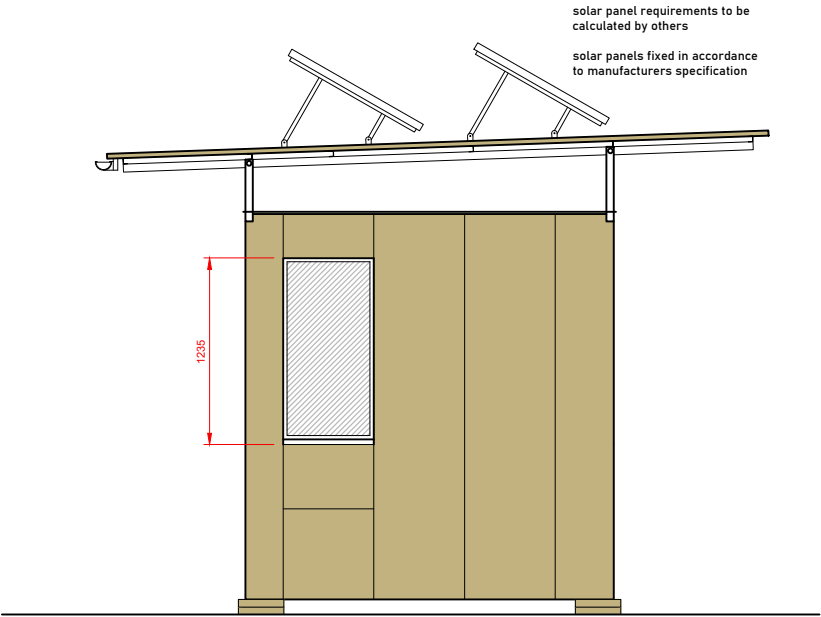


End Elevation

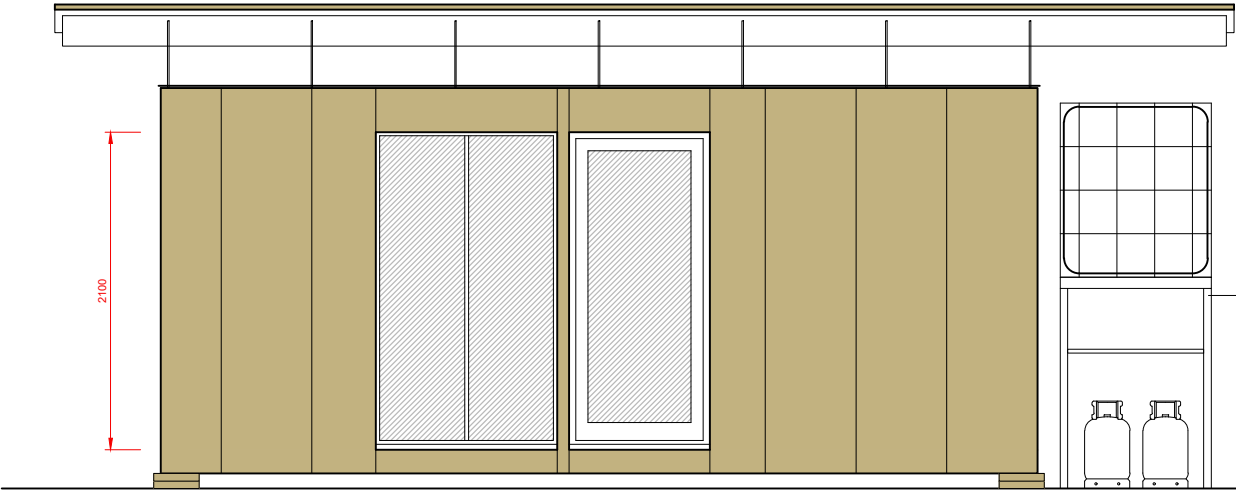

Front Elevation

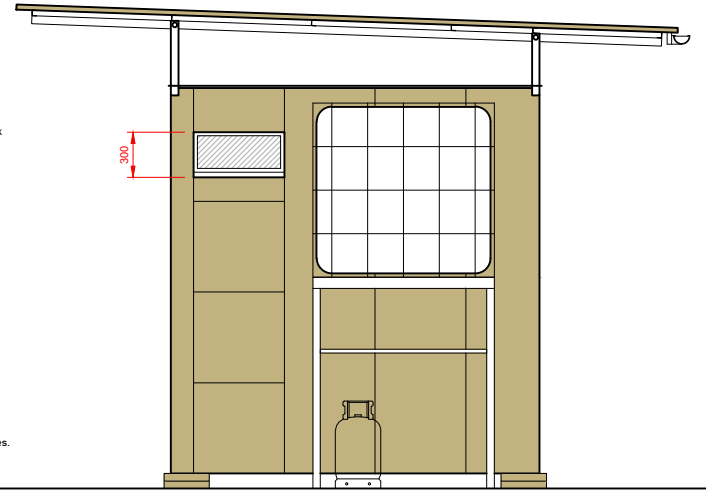

End Elevation

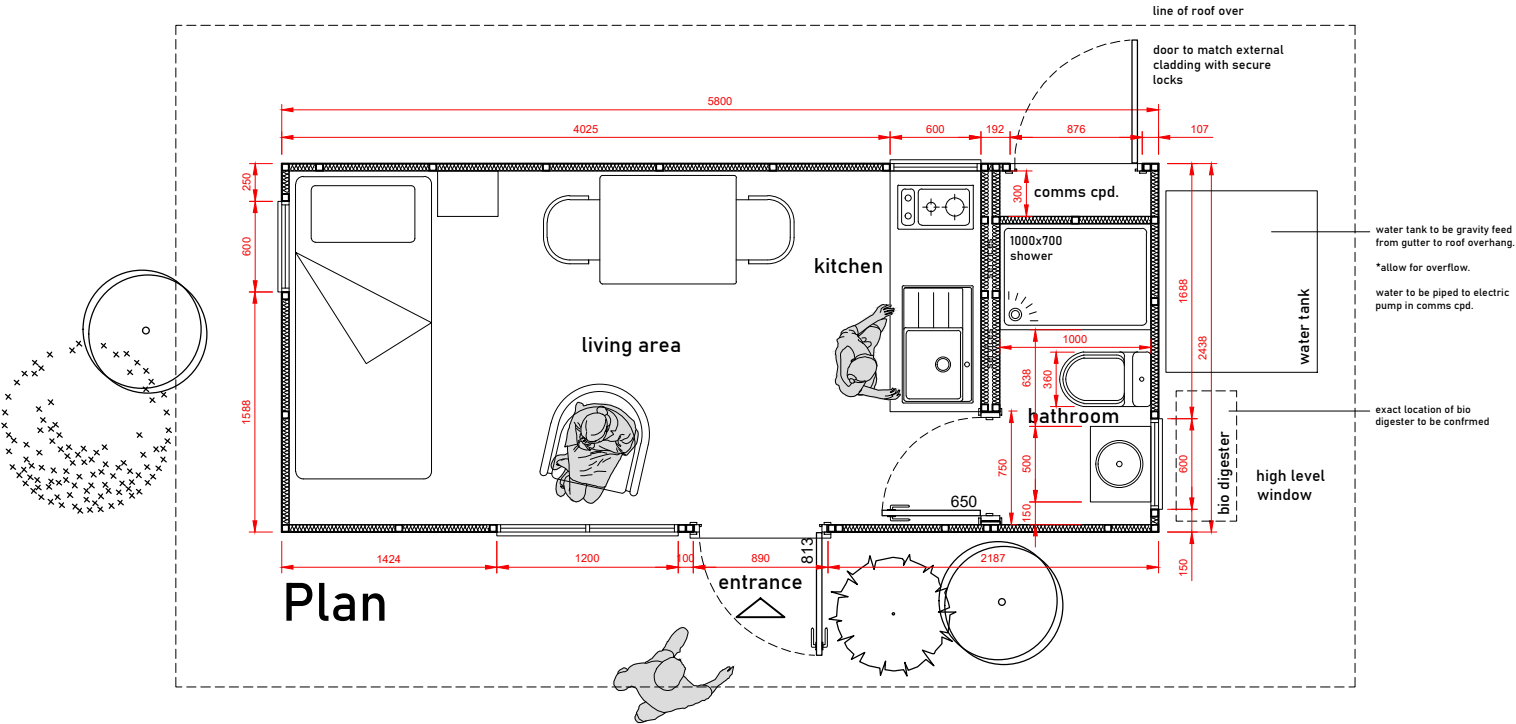

Plan

PODSITA®

Todos Santos,
BCS, Mexico

www.podsita.com

client:

title:
Modular Home
Preliminary for further review

install location:

date:
02/22/2026

revision :
C